
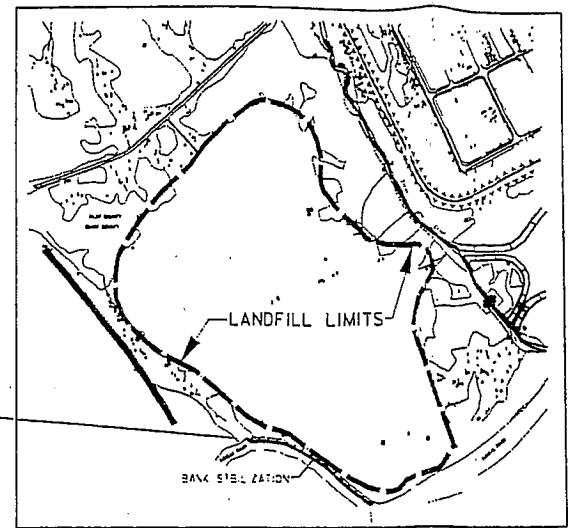


VALUE ENGINEERING PAYS

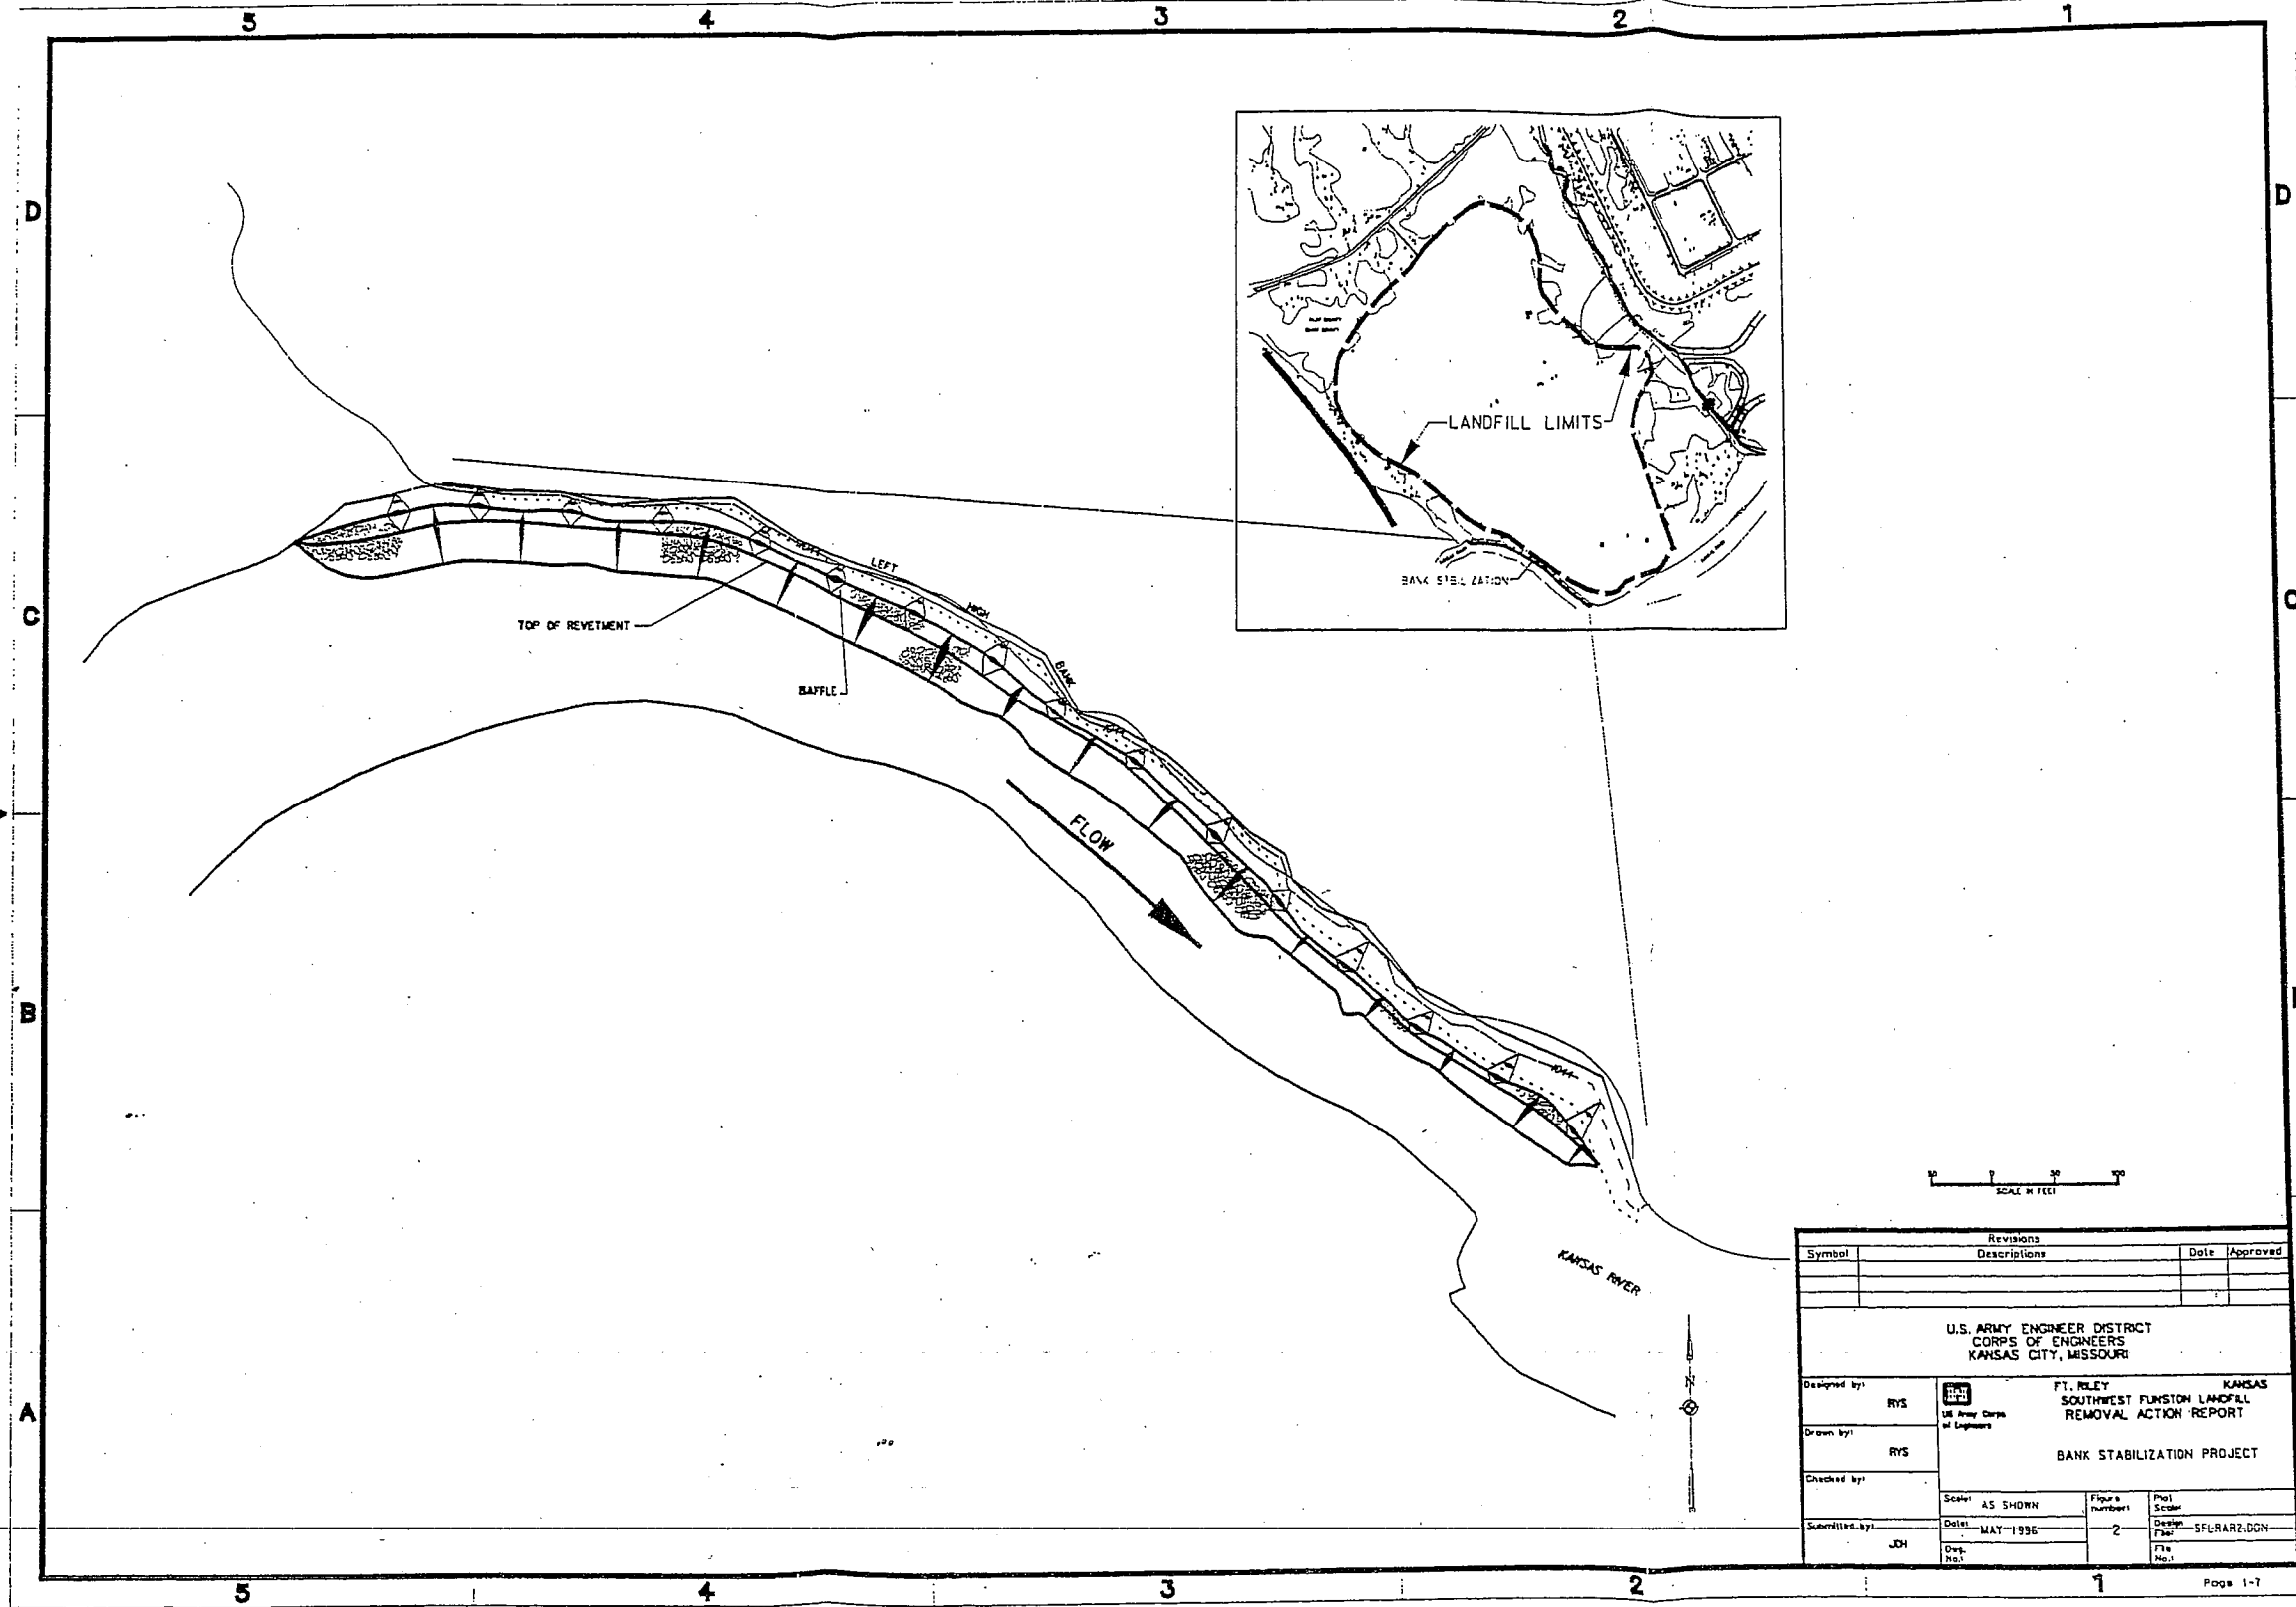

Revisions			
Symbol	Descriptions	Date	Approved

U.S. ARMY ENGINEER DISTRICT
 CORPS OF ENGINEERS
 KANSAS CITY, MISSOURI

Designed by:	RYS	FT. RILEY	KANSAS
Drawn by:	RYS	SOUTHWEST FLUNSON LANDFILL	REMOVAL ACTION REPORT
Checked by:		BANK STABILIZATION PROJECT	
Submitted by:	JDH	Scale: AS SHOWN	Sheet number: 2
Date:	MAY 1936	Plot Scale:	Design File: SFLR42.DGN
Draw. No.:		File No.:	